




WEST ELEVATION

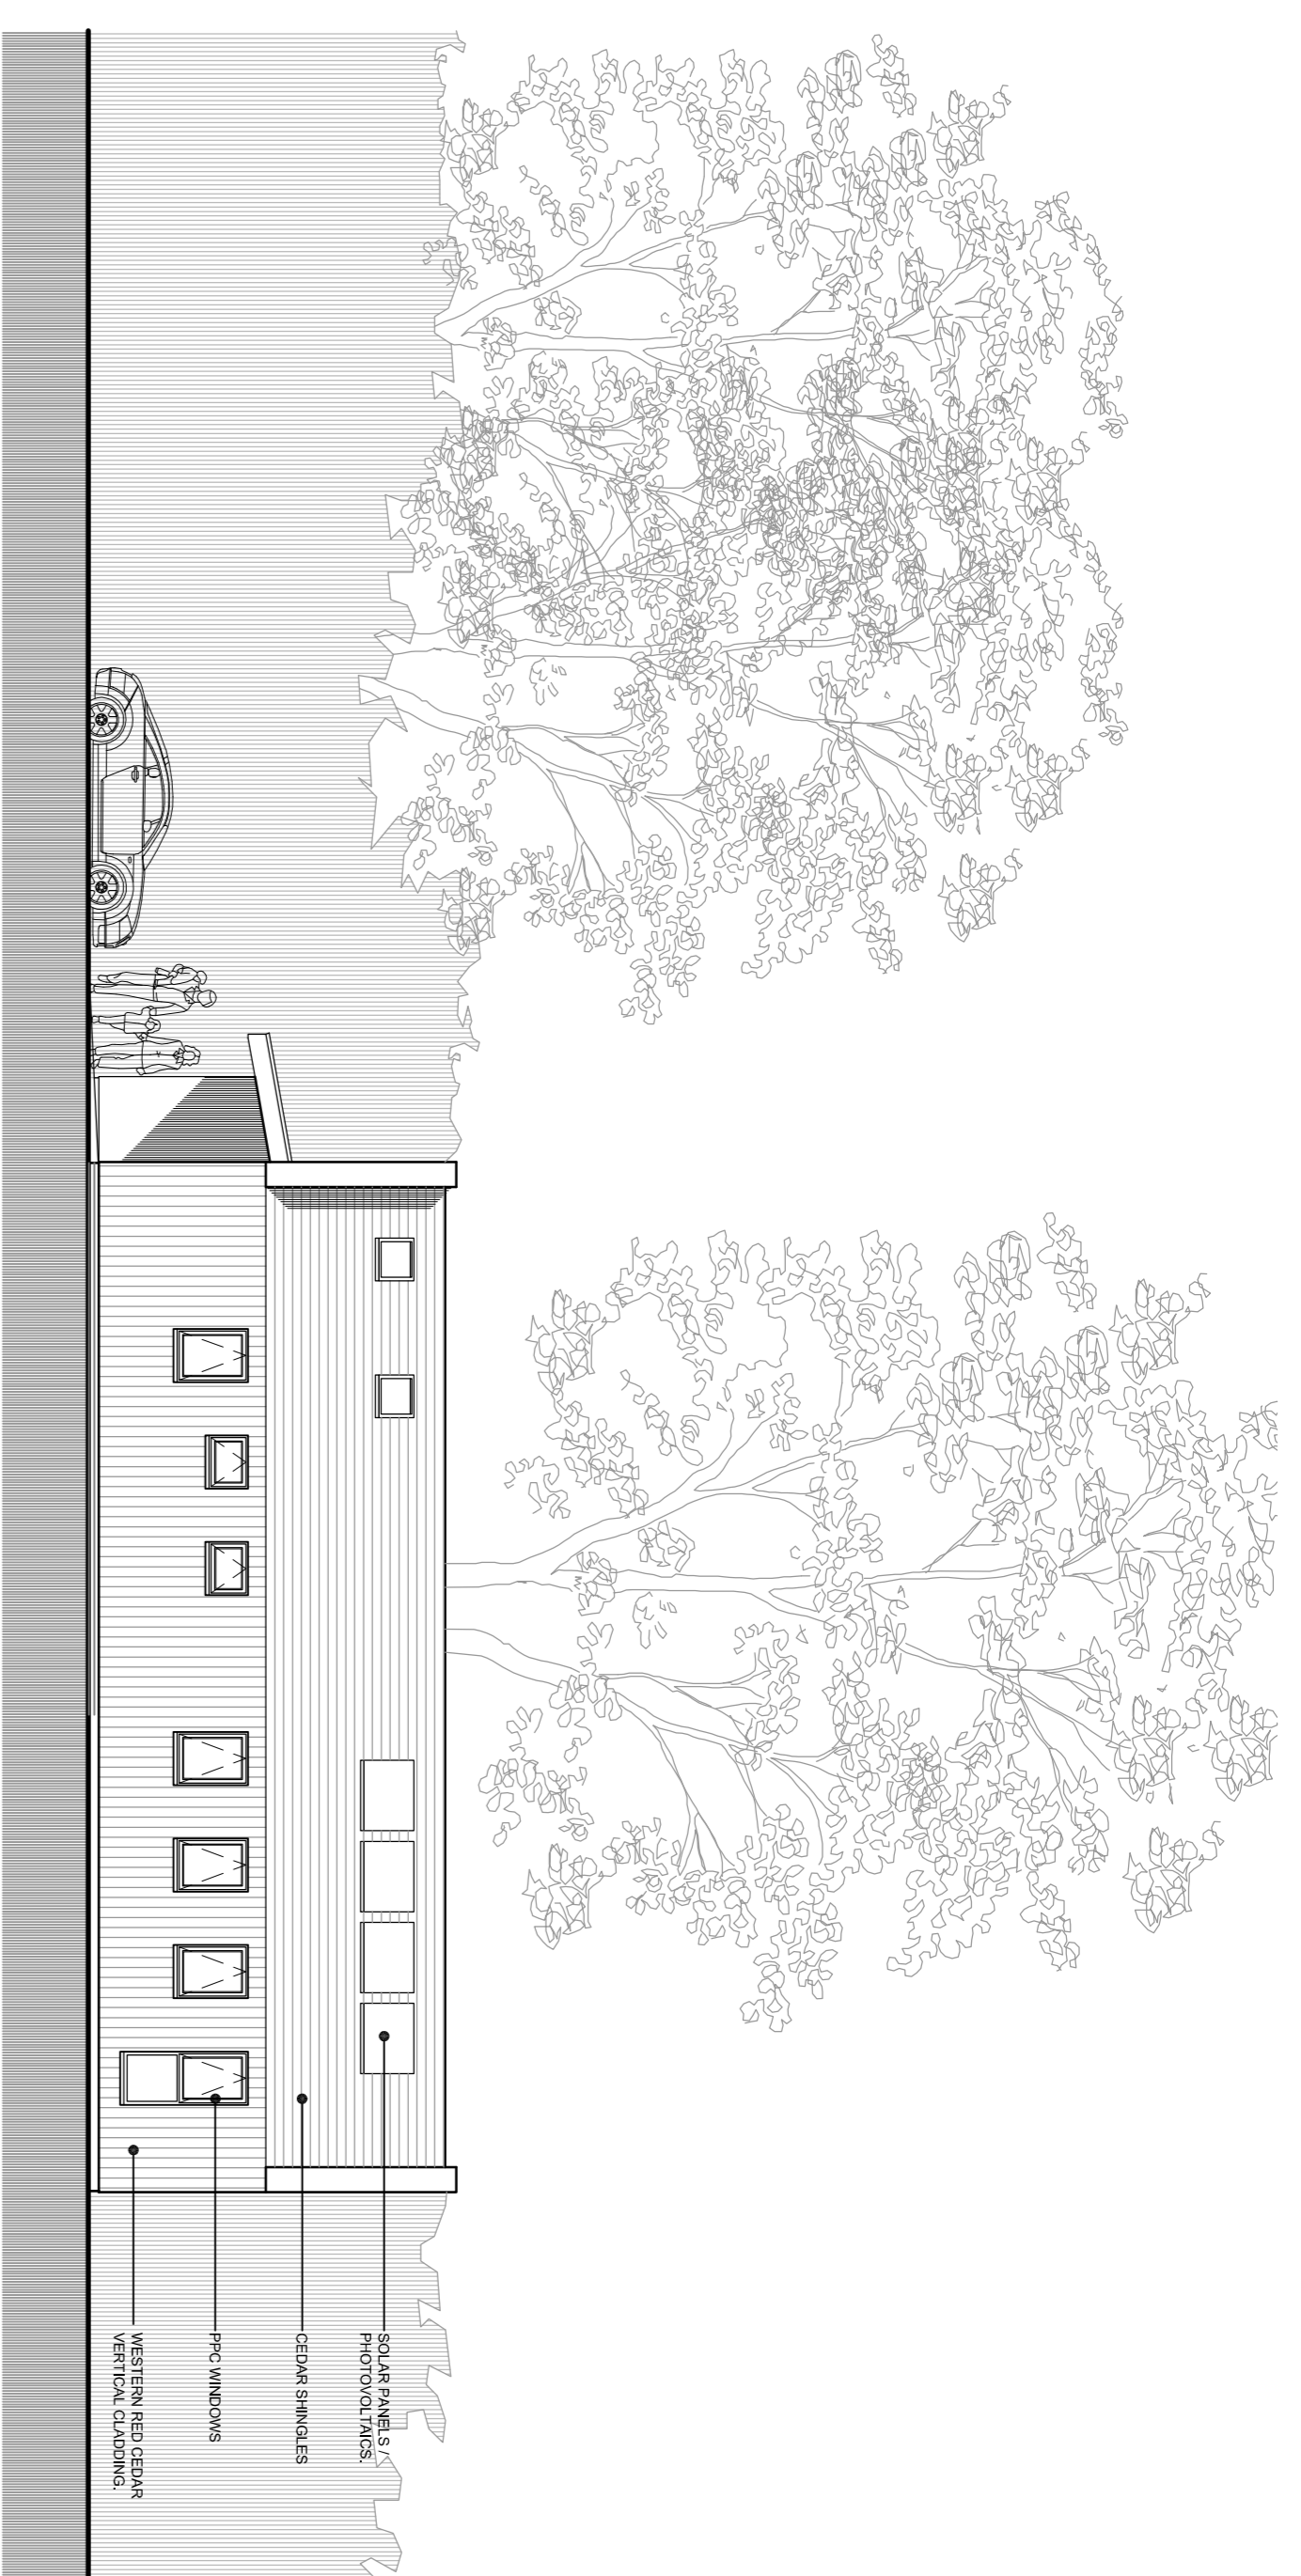

SOUTH ELEVATION

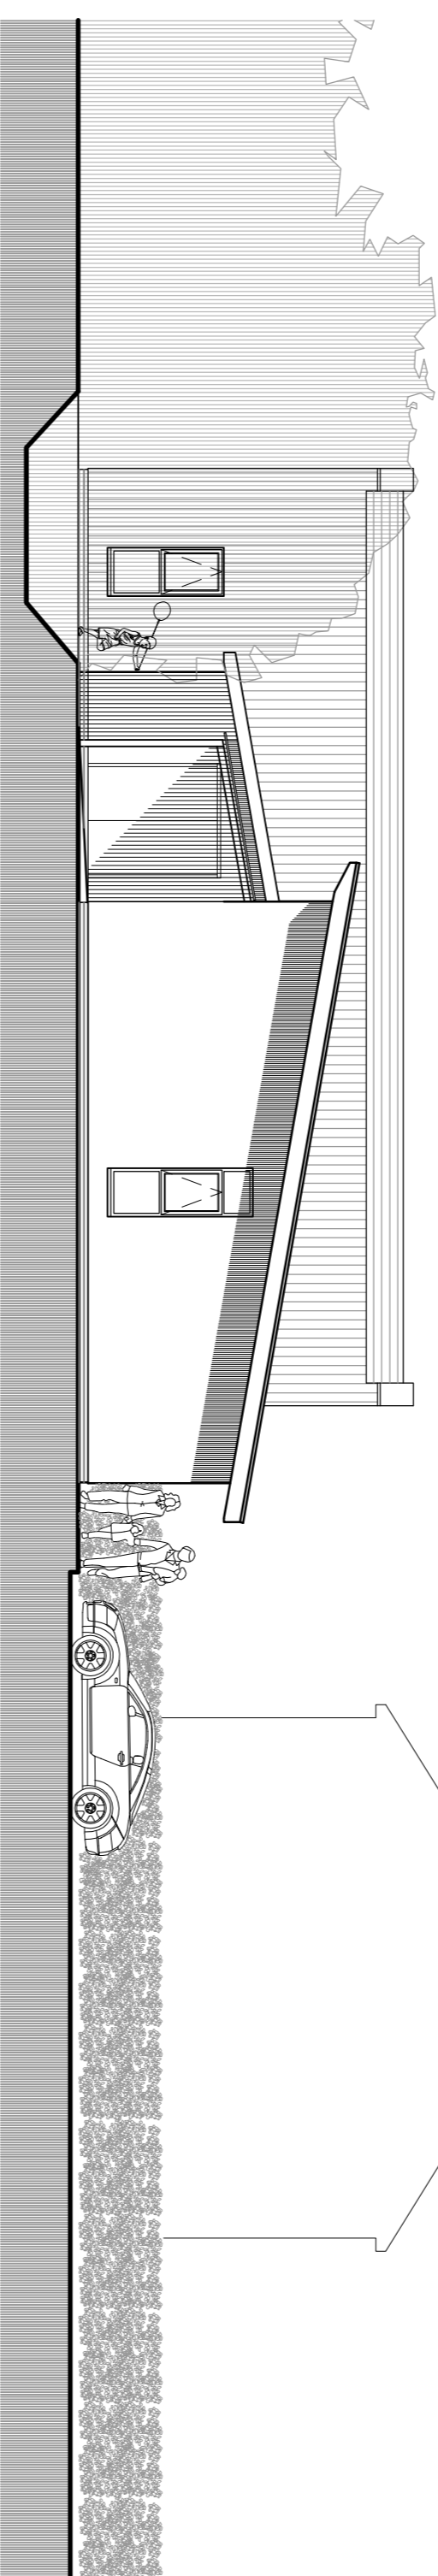


NORTH ELEVATION

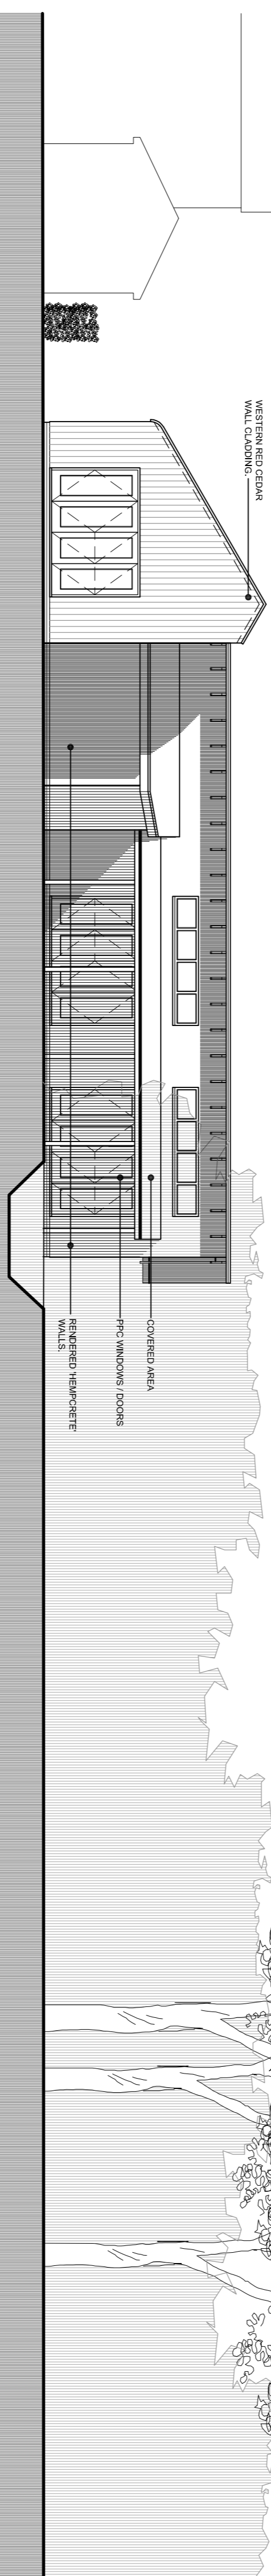


EAST ELEVATION



LOCATION PLAN 1:1250

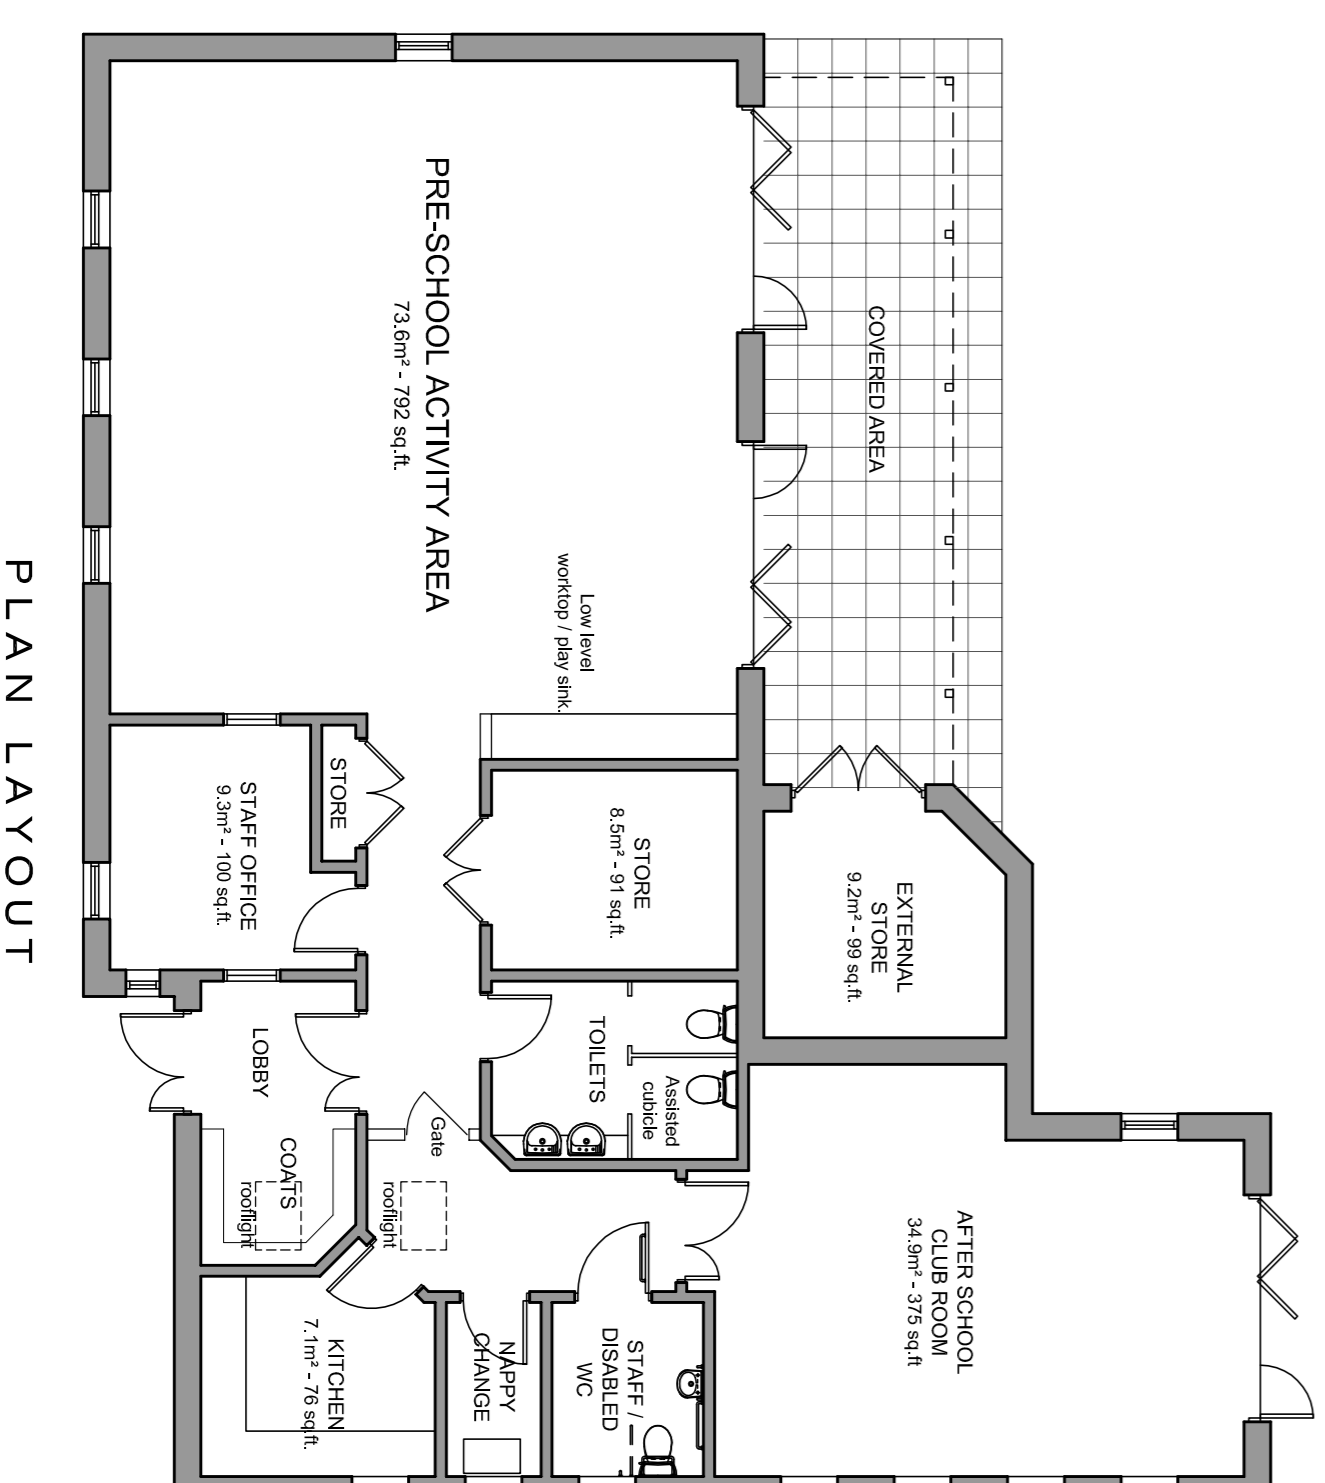

PLAN LAYOUT

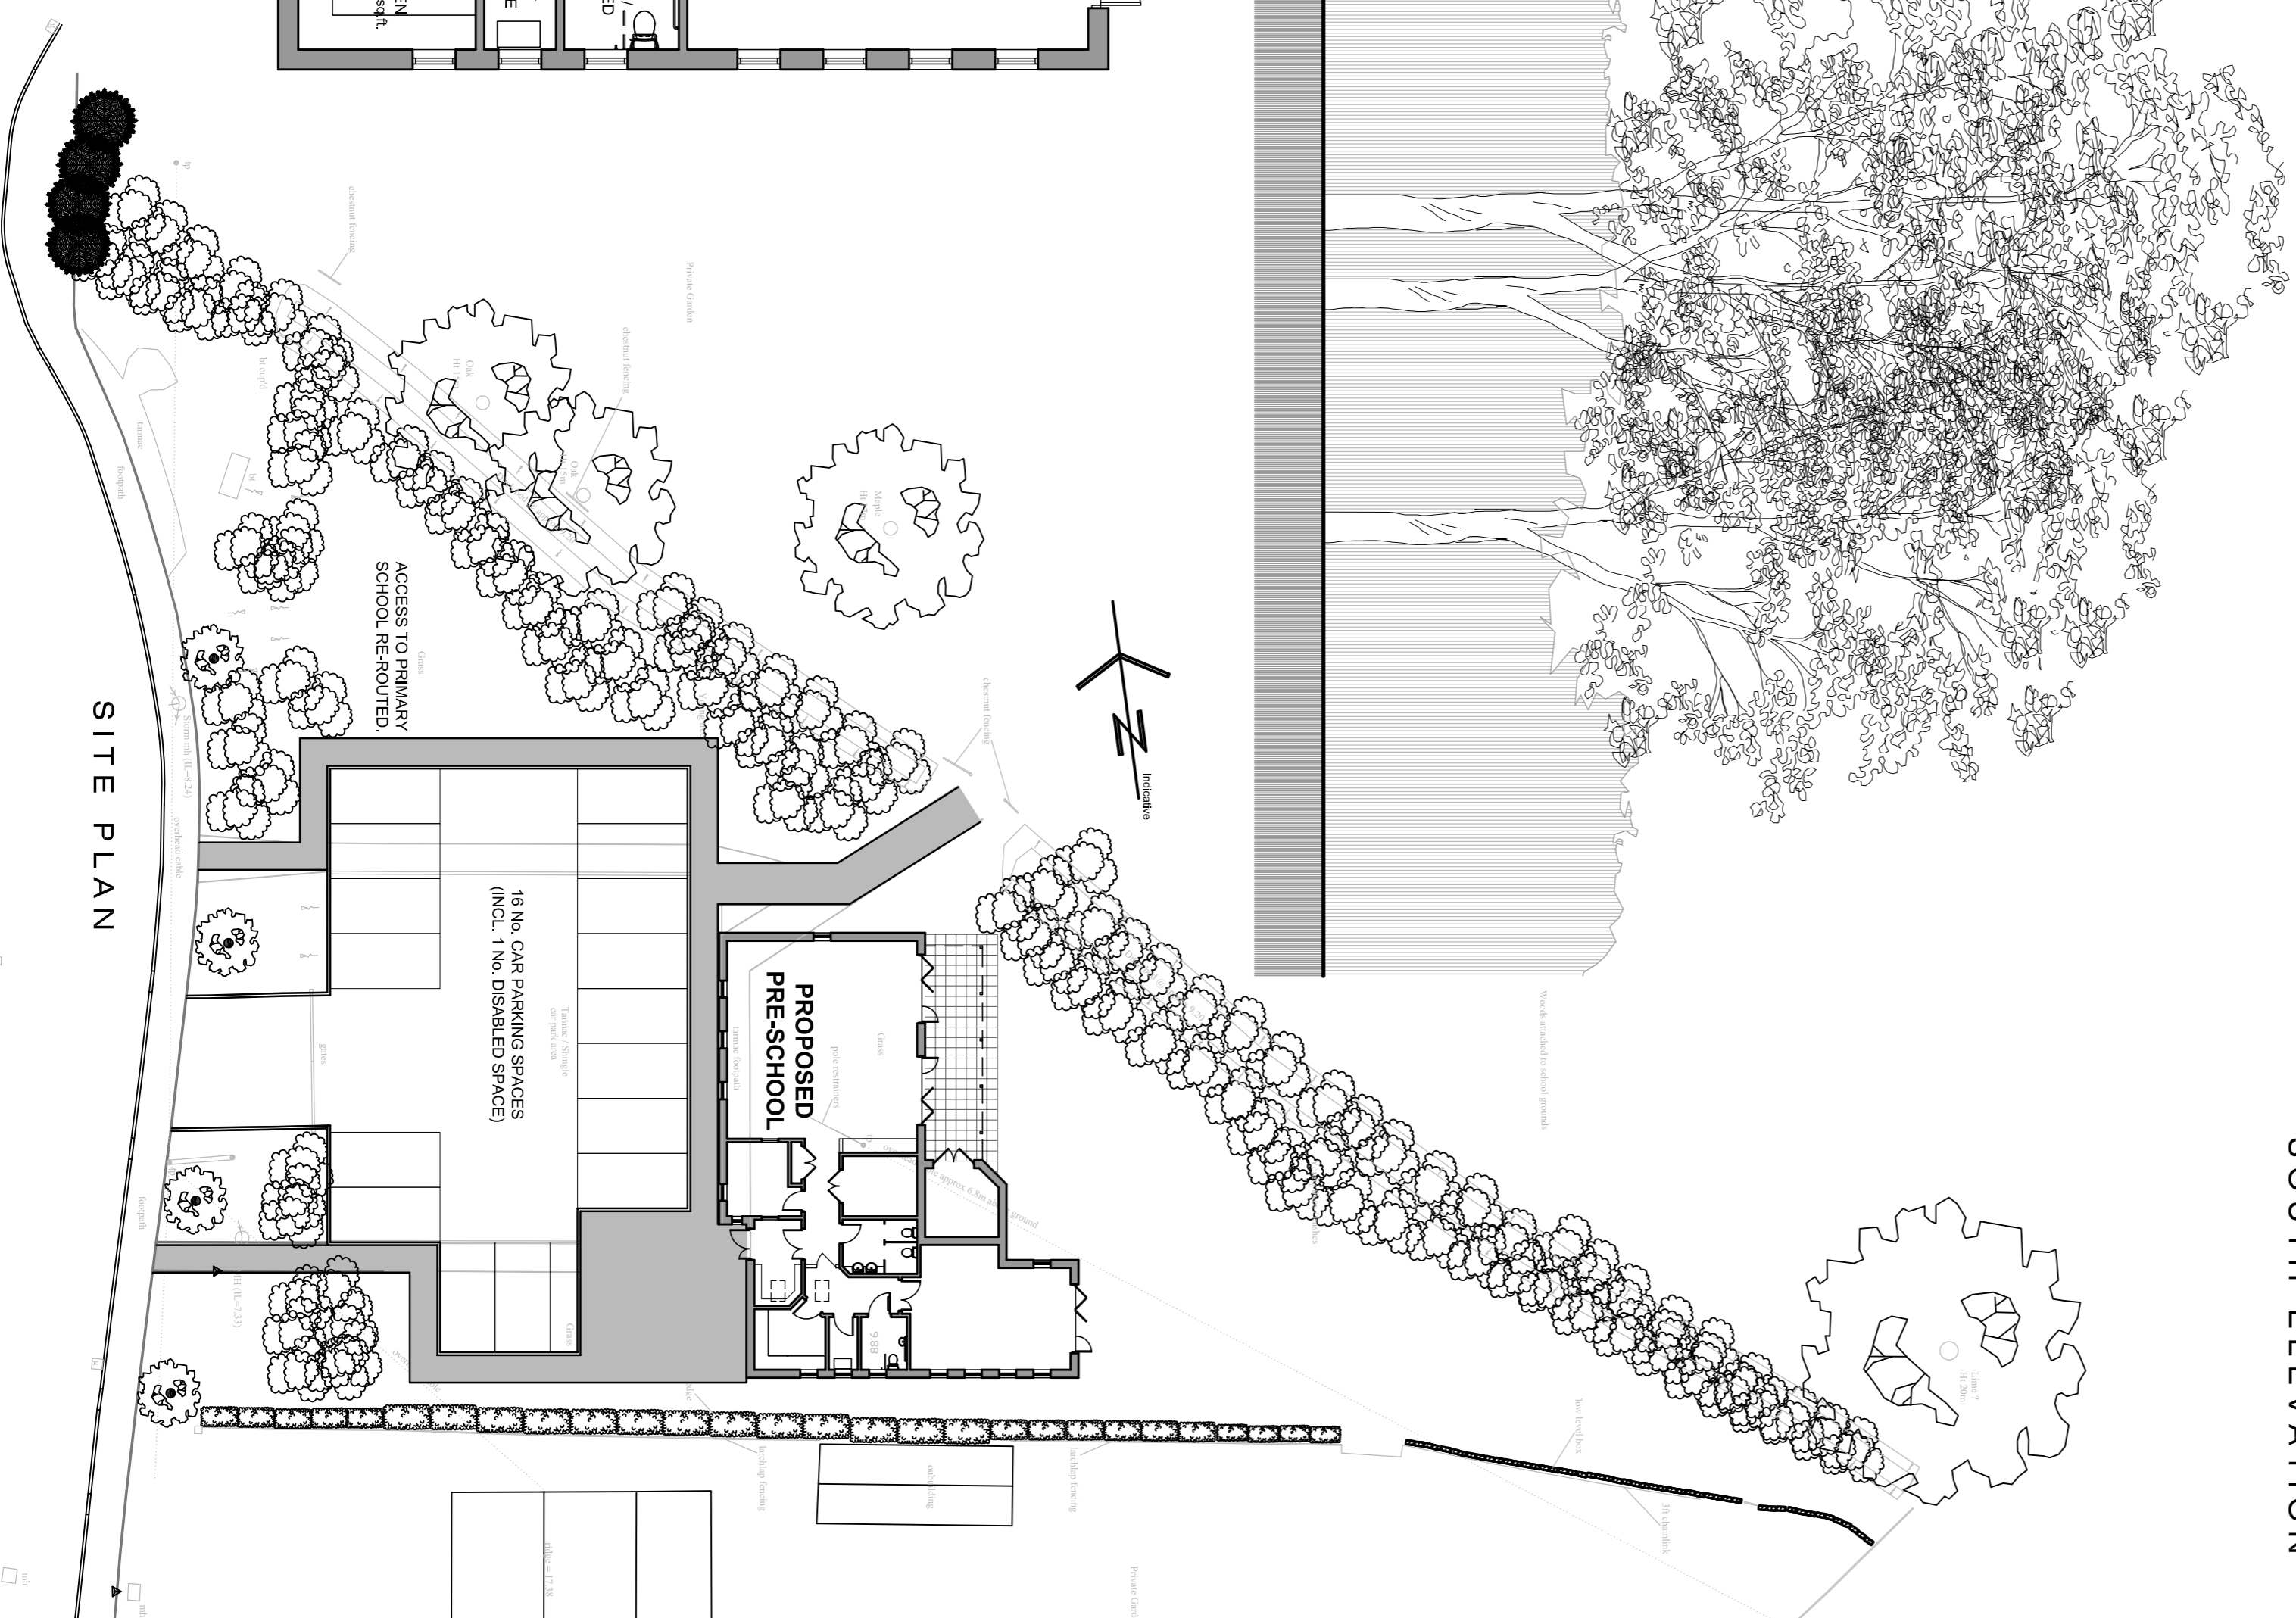

SITE PLAN

Notes
Do not scale from this drawing; work to figured dimensions. All dimensions to be worked to the architect's of Huggins + Bromage and must not be used for any purpose without their consent.

Rev.	date	drawn	checked

HUGGINS + BROMAGE
Chartered Architects

9 Gainsborough Street, Sudbury
Suffolk CO10 2EU
Tel No. (01787) 374242
Fax No. (01787) 881025
Email. sudbury@hb-architects.com

Associate Office At Grays Thurrock (01375) 374415

Client
LITTLE ELMS PRE-SCHOOL
Project
PROPOSED PRE-SCHOOL UNIT,
LITTLE ELMS PRE-SCHOOL,
ELMSWELL.
Subject
DESIGN DRAWING

Scale
1:100, 1:200,
1:1250.
Approved
Date
APR 2009

Drawn
SJH
Date
APR 2009
Dwg. No. 886304
rev'n